

SAN FRANCISCO BAY



DIST	COUNTY	ROUTE	KILOMETER POST TOTAL PROJECT	SHEET No	TOTAL SHEETS
04	SF	80	13.2/13.9	118R1	1204

12-6-04
PLANS APPROVAL DATE

12-19-02
REGISTERED ELECTRICAL ENGINEER DATE

12-6-04
PLANS APPROVAL DATE

PB POWER, Inc.
A Parsons Brinckerhoff Company
303 Second St., Suite 700N
San Francisco, CA 94107-1317

The State of California or its officers or agents shall not be responsible for the accuracy or completeness of electronic copies of this plan sheet.

Caltrans now has a web site! To get to the web site, go to <http://www.dot.ca.gov>


DESIGN OVERSIGHT
BEHZAD COLEMOHAMMADI

DESIGNED BY
CHECKED BY

DATE
8/02

REVISOR
DATE

STATE OF CALIFORNIA - DEPARTMENT OF TRANSPORTATION

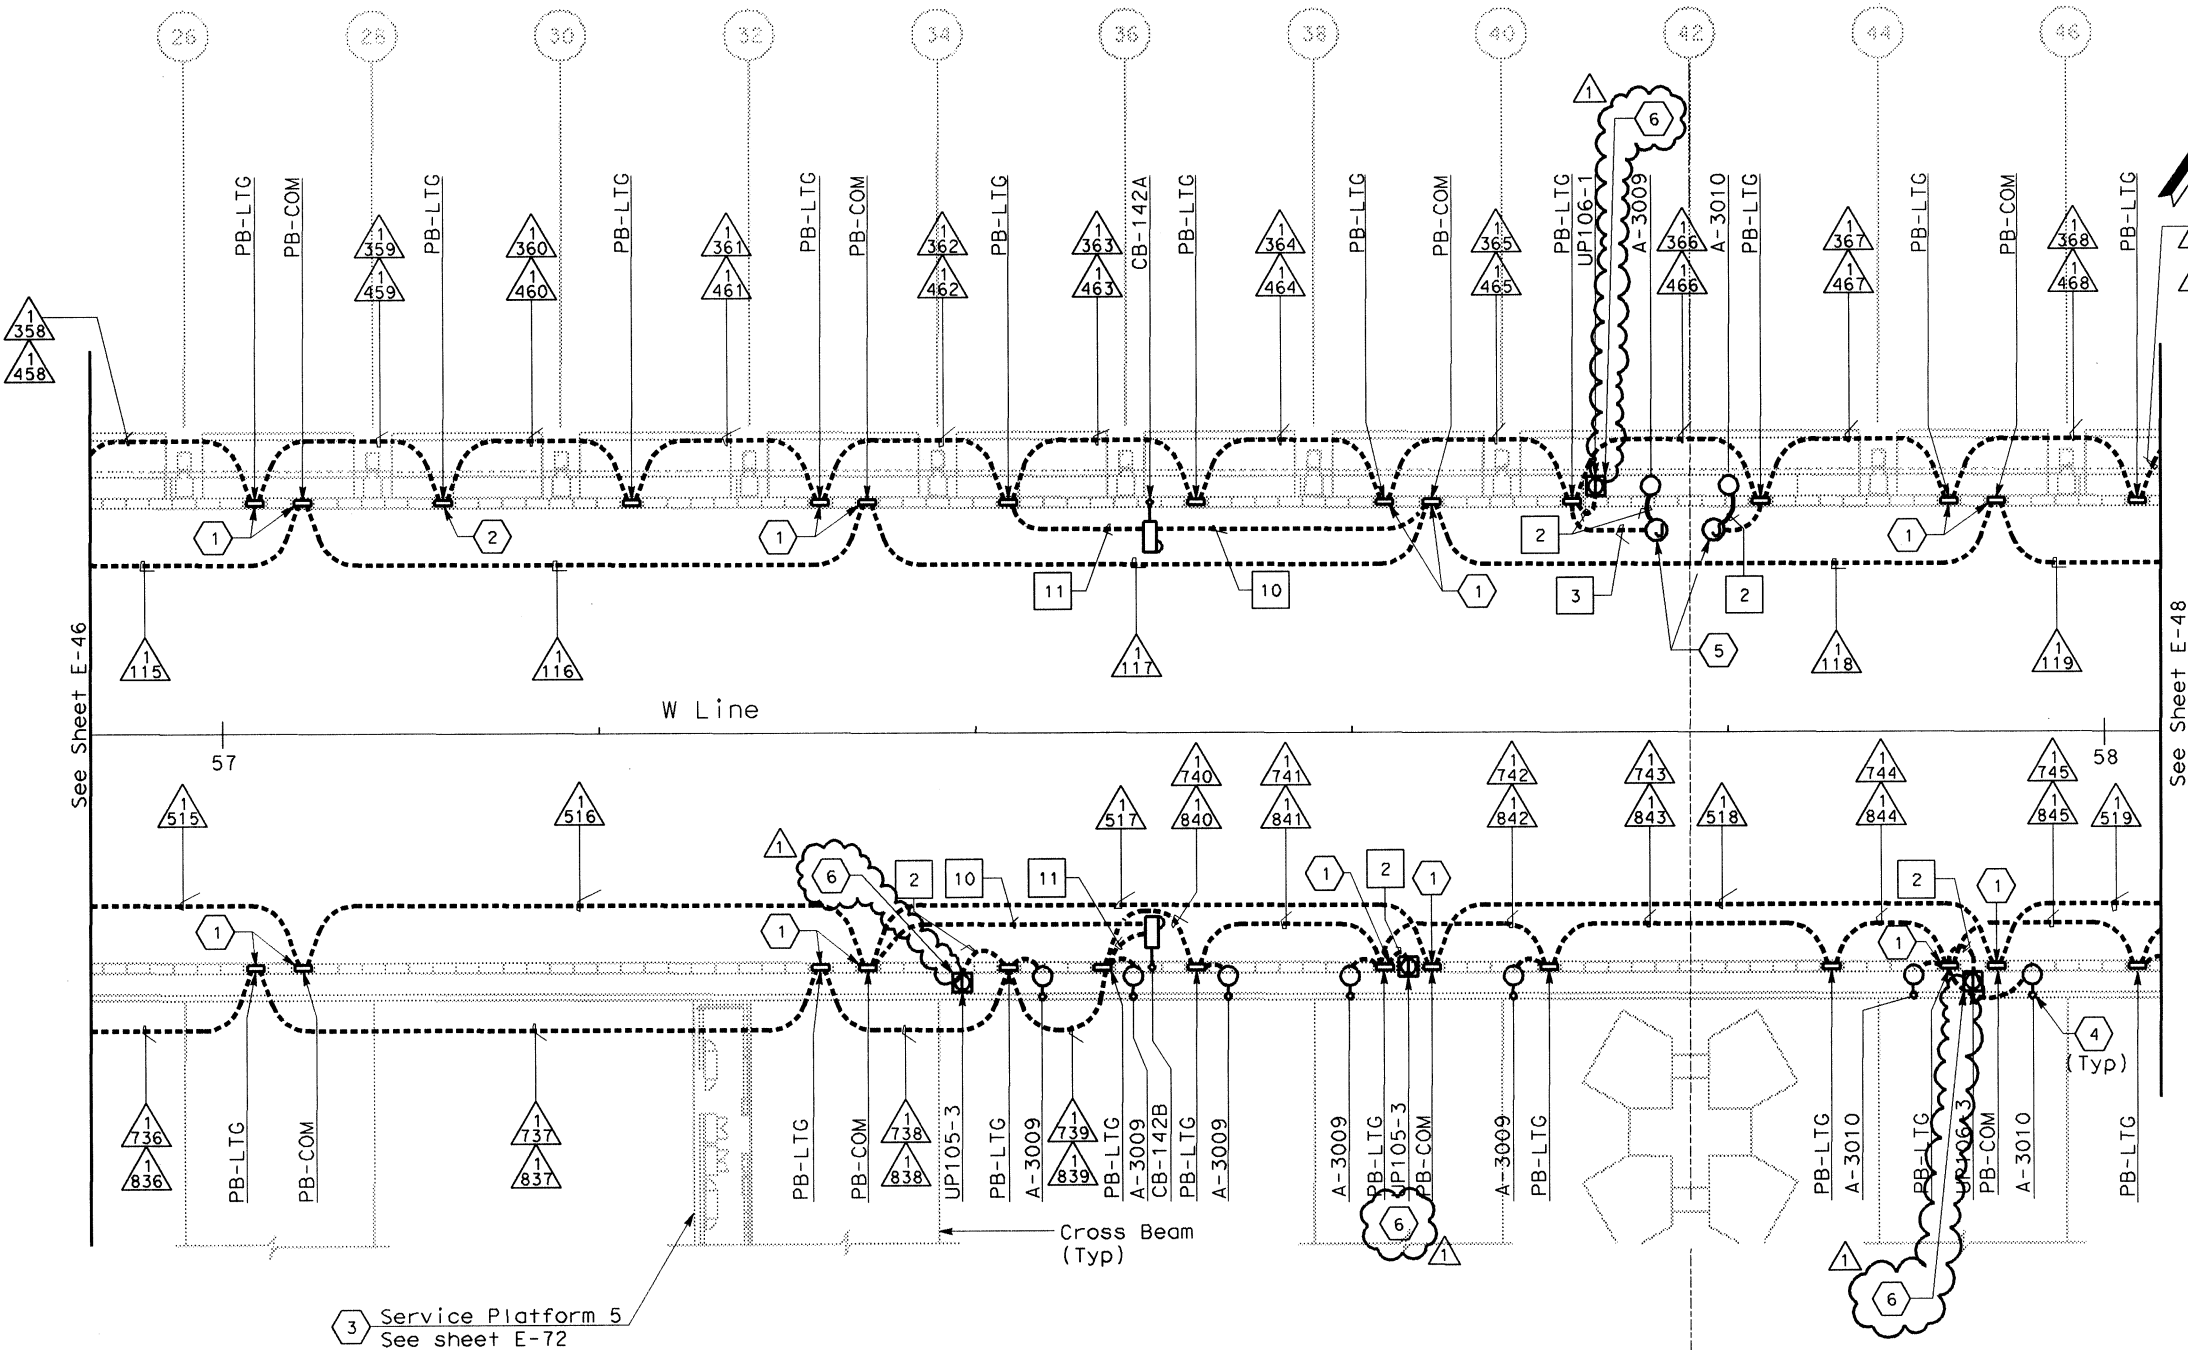

SHEET NOTES:

- Conduit from barrier pullbox or other equipment down into Girder, See sheet E-97.
- For conduit to Suspend Lighting, See sheet E-227. Typ for all PB-LTG located on the north side of the roadway.
- Contractor shall furnish and install UP-105 per sheet E-72. For complete scope of work on platform and other related work not shown on this sheet, see Electrical Special Provisions.
- See sheet E-67 for pylon floodlight conduit location.
- Type PB-1C junction box is used on suspender brackets.
- Roadway Barrier Receptacle, see Detail 1, sheet E-68.

NOTES:

- References:
 - For typical details and locations of conduit connections to light poles, barrier outlet boxes, call boxes, overhead sign lighting, CCTV and MVDS, see sheets E-67, E-68 and E-68.
 - TOS equipment is shown for conduit routing only. For typical details of TOS controller and devices, see sheets E-344 through E-357.
 - For types of pullboxes, splice boxes and enclosures, see sheet E-83.
 - For circuit and conduit/cable tray schedules, see sheets starting at E-401.
- For Roadway Call Boxes, refer to sheet E-396.
- For Roadway Level Lighting Pole Schedule, see sheet E-82.
- For Roadway Level Call Box Schedule, see sheet E-397.
- For number of lighting fixtures (main tower lights), see lighting schedule sheets E-271 and E-272.



REQUEST FOR INFORMATION NOT ADDRESSED IN THIS CCO REMAIN IN FORCE					
1	02/19/08	ELECTRICAL MODIFICATIONS	MP	RR	42
MARK	DATE	DESCRIPTIONS	BY	CH'D	CCO#
REVISIONS					

CONTRACT CHANGE ORDER NO. _____
SHEET _____ OF _____

CONDUIT PLAN

SAS SUPERSTRUCTURE ROADWAY WESTBOUND
LIGHTING AND ELECTRICAL SYSTEMS

SCALE 1:200